


CLOSE BOARDED FENCING

CONSTRUCTION DETAILS + OPTIONS

Examples shown are for guidance only and not a definitive list of heights and bay widths available. Timber components green pressure treated.

MORTICED & TENONED

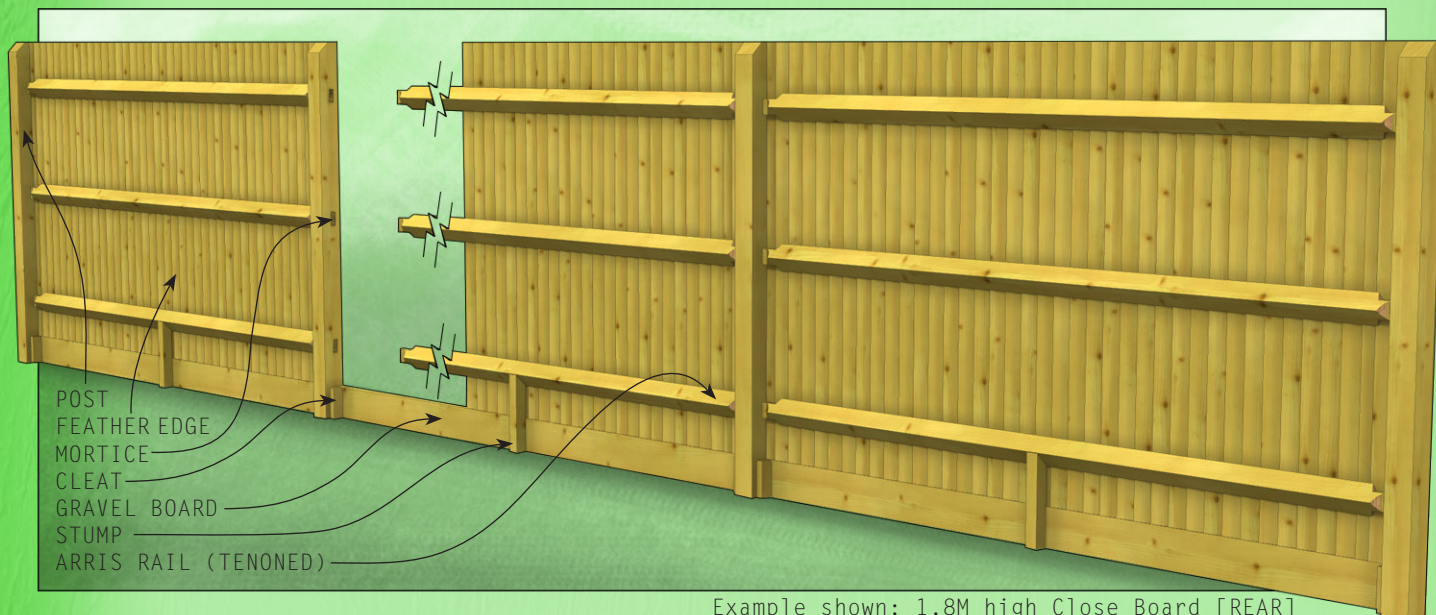


Example shown: 1.8M high Close Board [REAR]

EXAMPLE PRICE PER 3.0M WIDE BAY	900mm high	1.2M high	1.5M high	1.8M high	2.0M high	To include capping add:
100 x 100mm Posts	58.31	69.36	86.77	94.22	100.47	11.00
100 x 125mm Posts	61.12	72.74	90.71	98.72	105.53	11.00

1.8M high INCLUDES: 1 No. 2.4M Post - 3xMorticed, Back Weathered | 3 No. 3.0Mx2ex75x75mm Arris Rails - Tenoned | 1 No. 3.0Mx25x150mm Gravel Board | 1 No. 600x50x50mm Stump | 2 No. 150x32x50mm Cleats | 40 No. 1.65Mx2ex22x100mm Feather Edge | **Metal Fixings or Nails NOT Included**

Full materials list for each option above listed in 'TECHNICAL INFO' - see page 55

V-NOTCHED

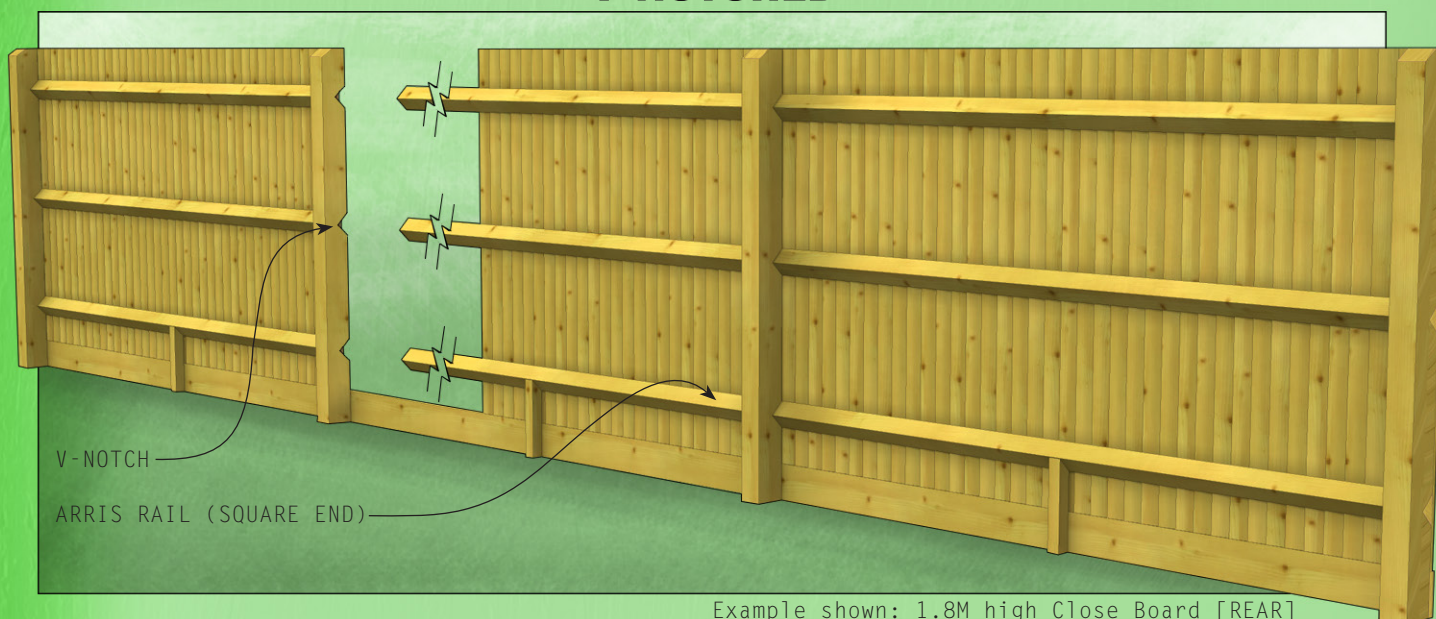

Example shown: 1.8M high Close Board [REAR]

EXAMPLE PRICE PER 3.0M WIDE BAY	900mm high	1.2M high	1.5M high	1.8M high	2.0M high	To include capping add:
100 x 125mm Posts	58.72	70.34	87.41	95.42	102.23	10.30

1.8M high INCLUDES: 1 No. 2.4M Post - 3xV-Notched, Back Weathered | 3 No. 3.0Mx2ex75x75mm Arris Rails - Sq End | 1 No. 3.0Mx25x150mm Gravel Board | 1 No. 600x50x50mm Stump | 40 No. 1.65Mx2ex22x100mm Feather Edge | **Metal Fixings or Nails NOT Included**

Full materials list for each option above listed in 'TECHNICAL INFO' - see page 55